





















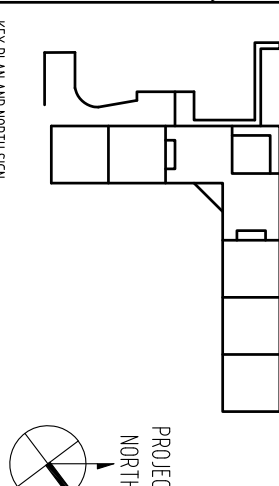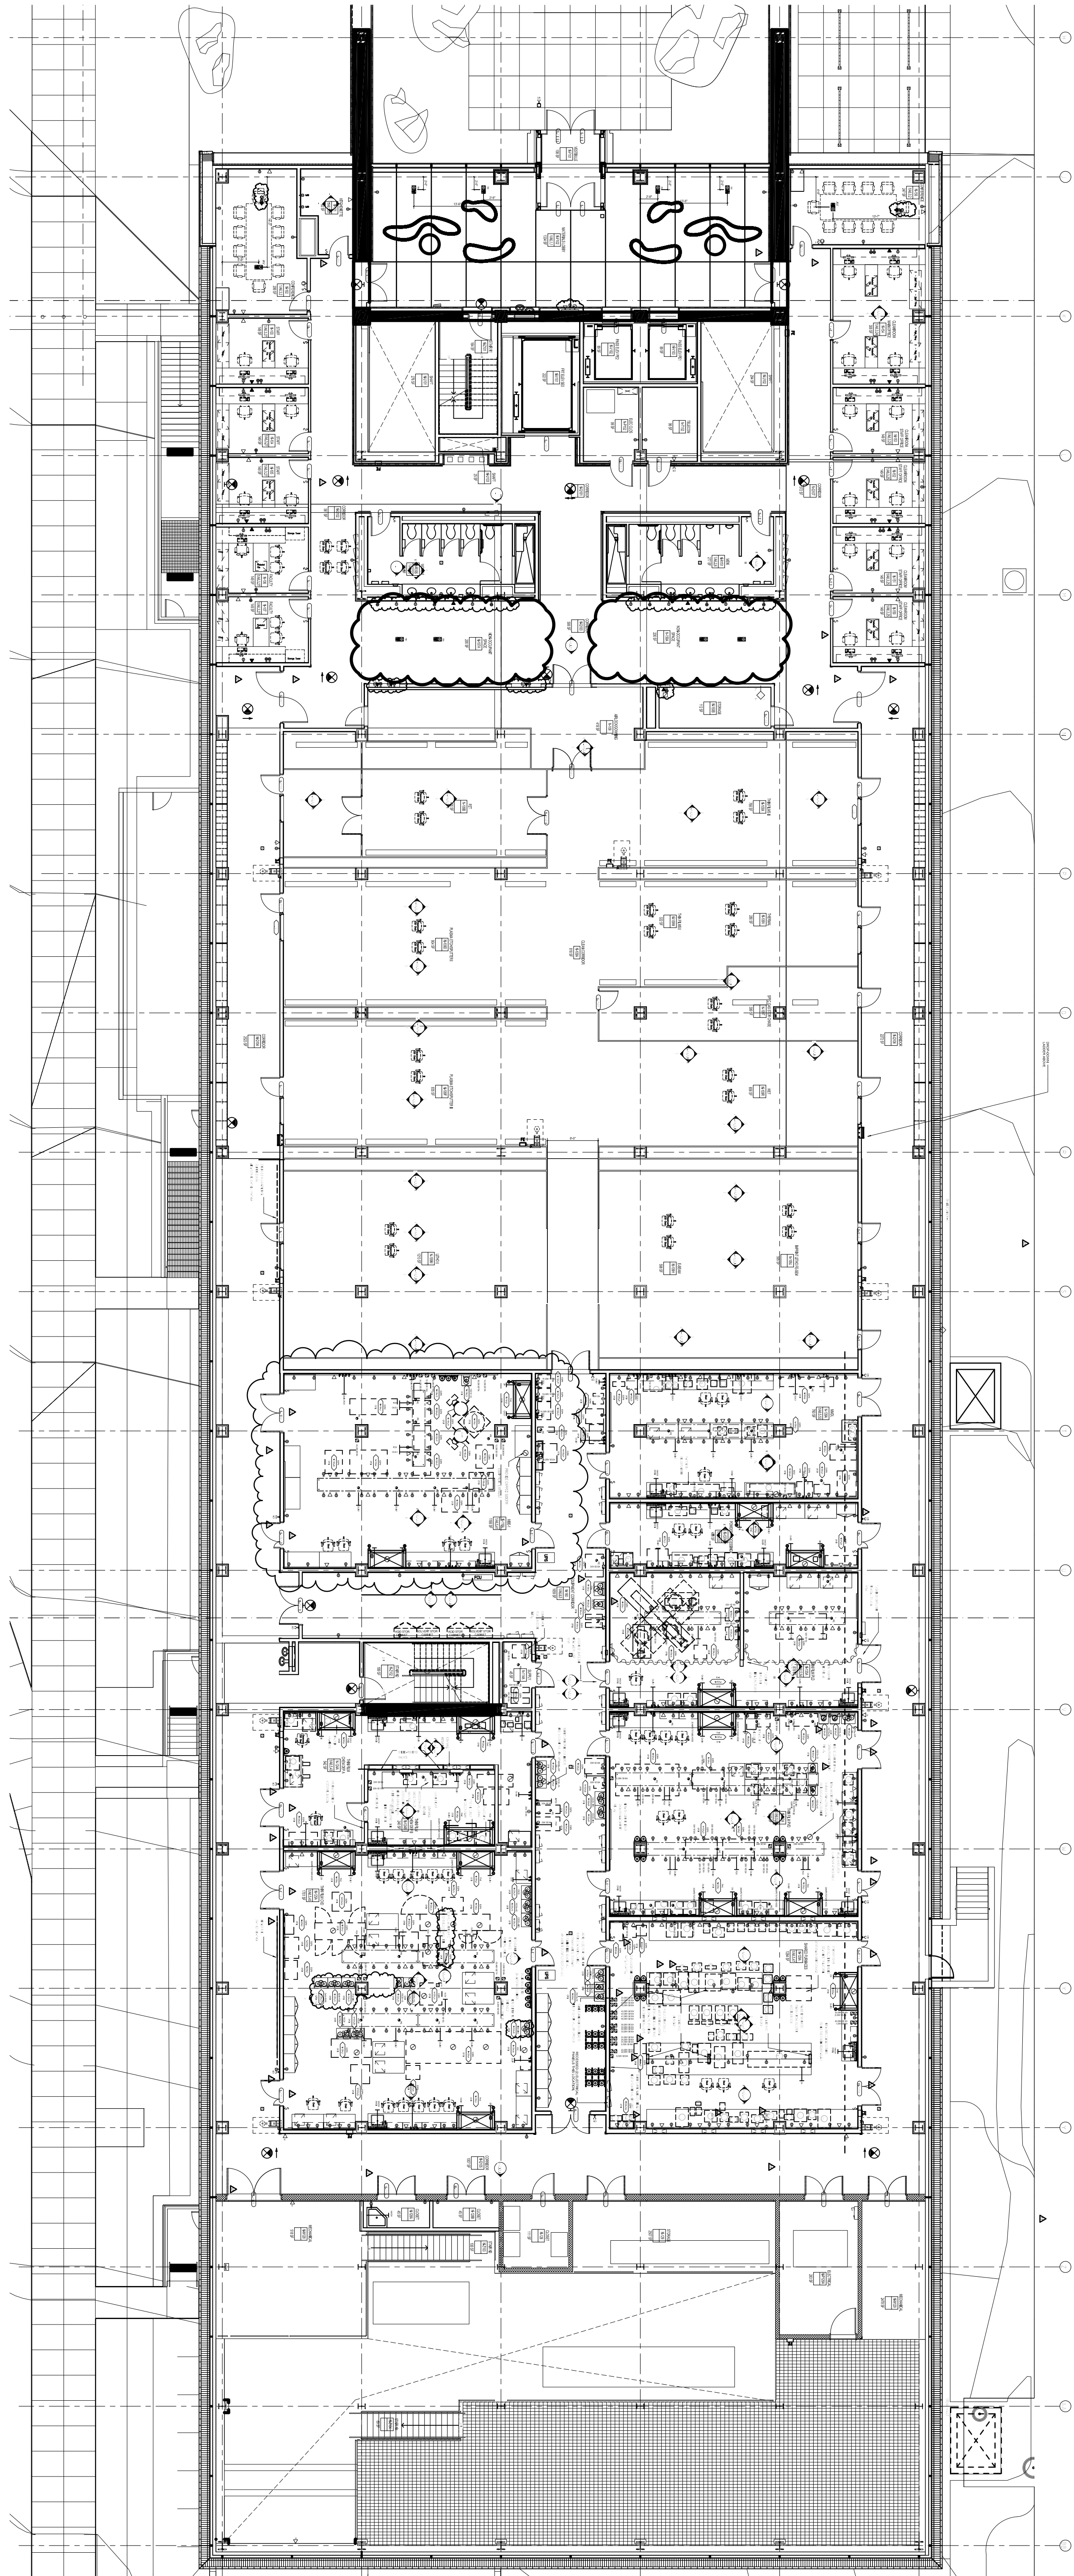

PROJECT
NORTH

SCALE
DATE