












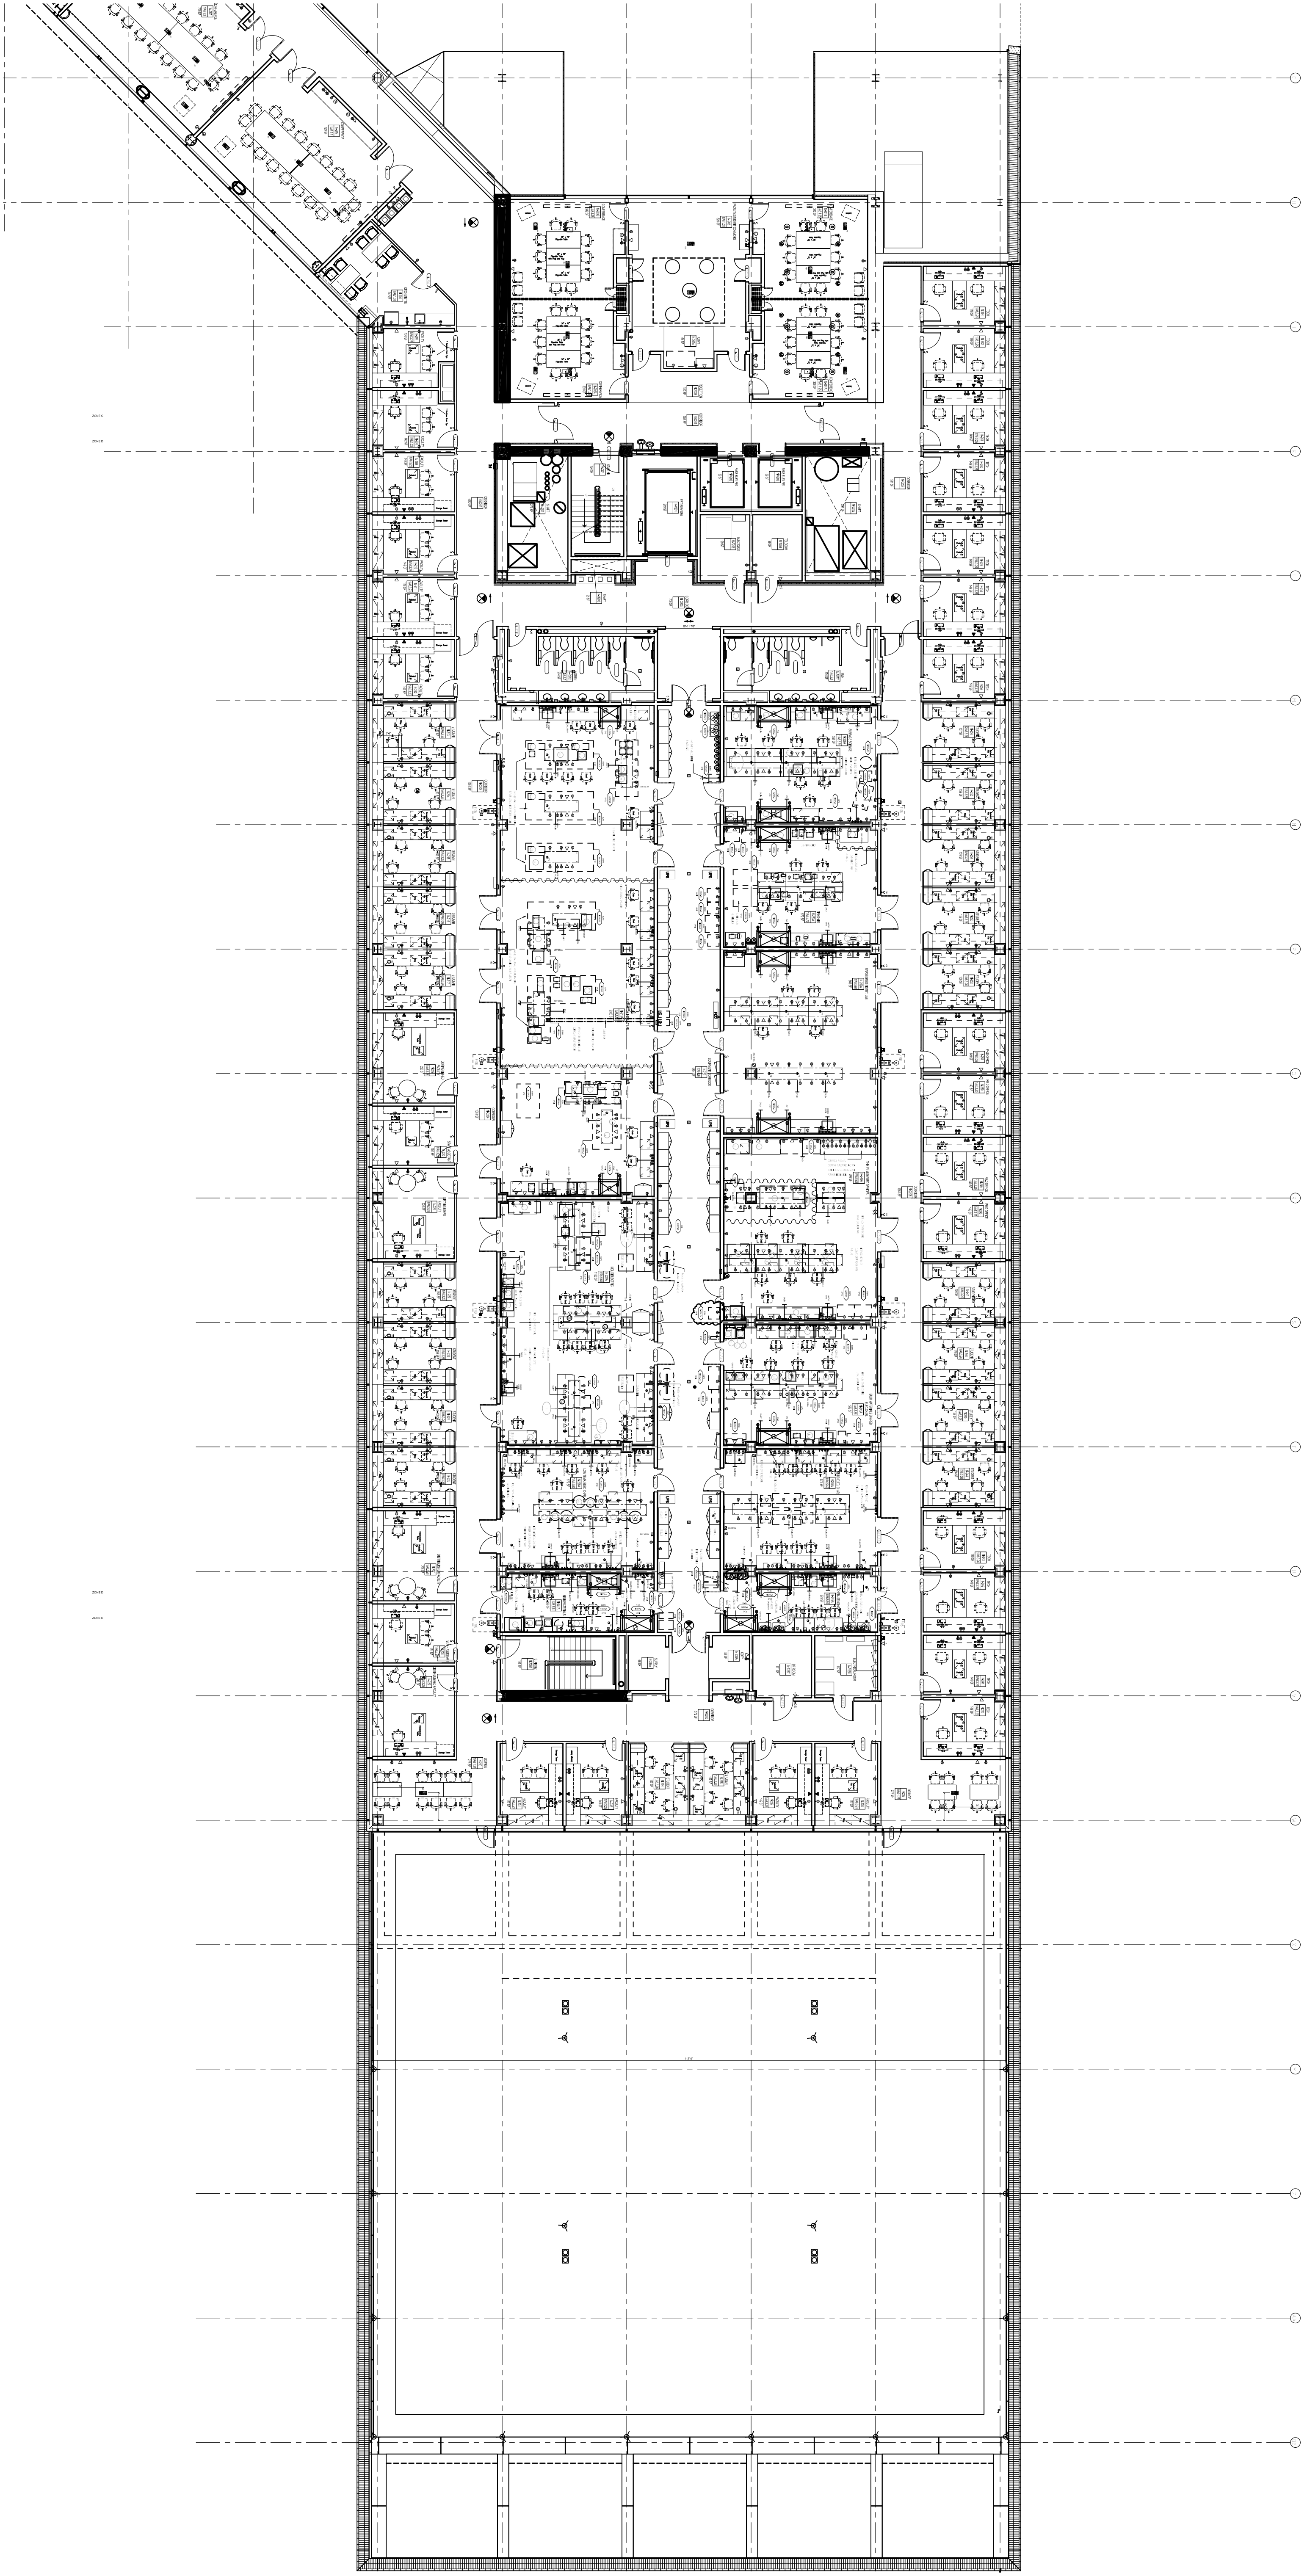


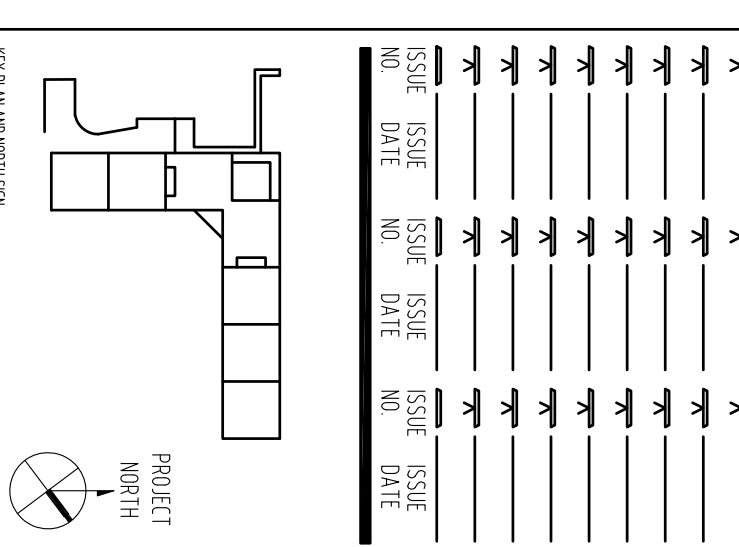

SCALE: 1/8" = 1'-0"


PROJECT: HILLENBIUM SCIENCE COMPLEX